


FLOOR PLAN

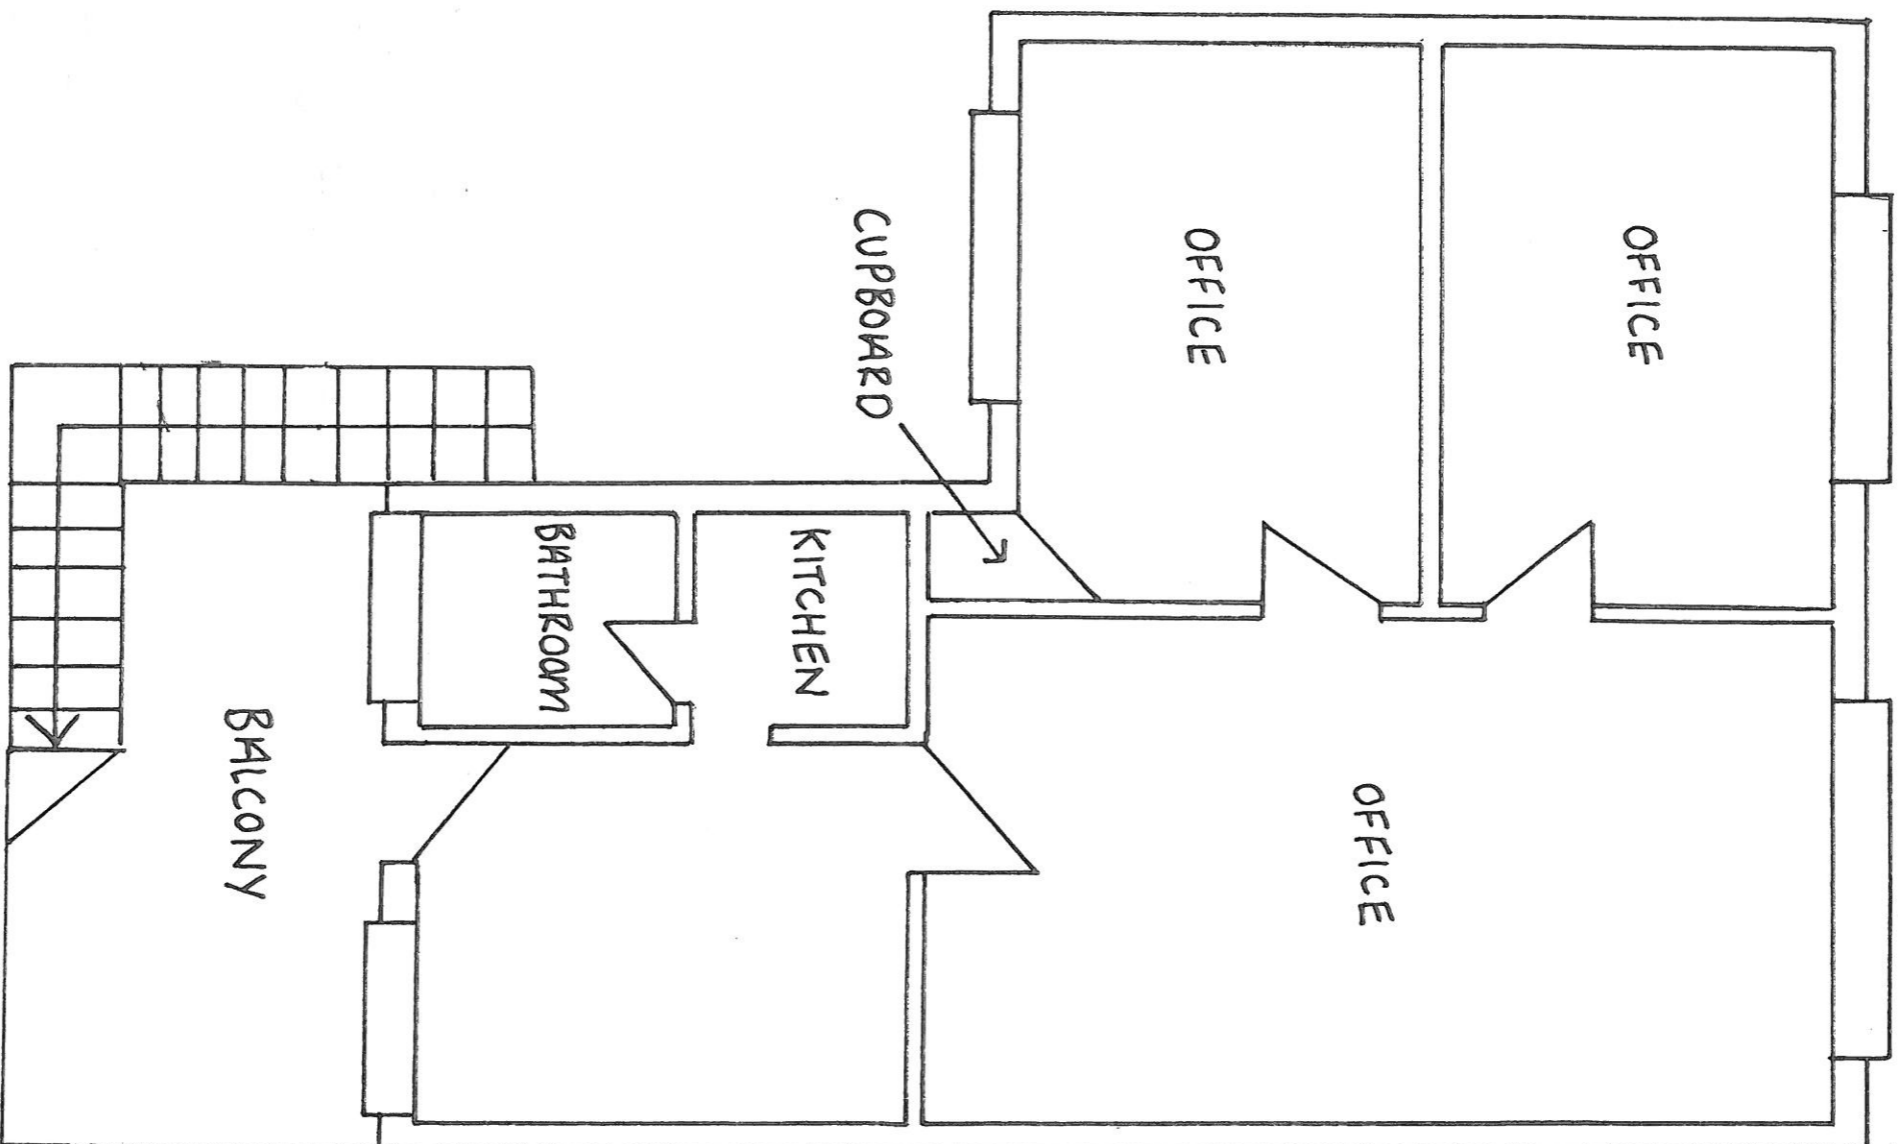

Scale 1:50 @ A3

First floor, 212a Dukes Ride  
Crowthorne, Berkshire RG45 6DS